


No: ZS2024023-2

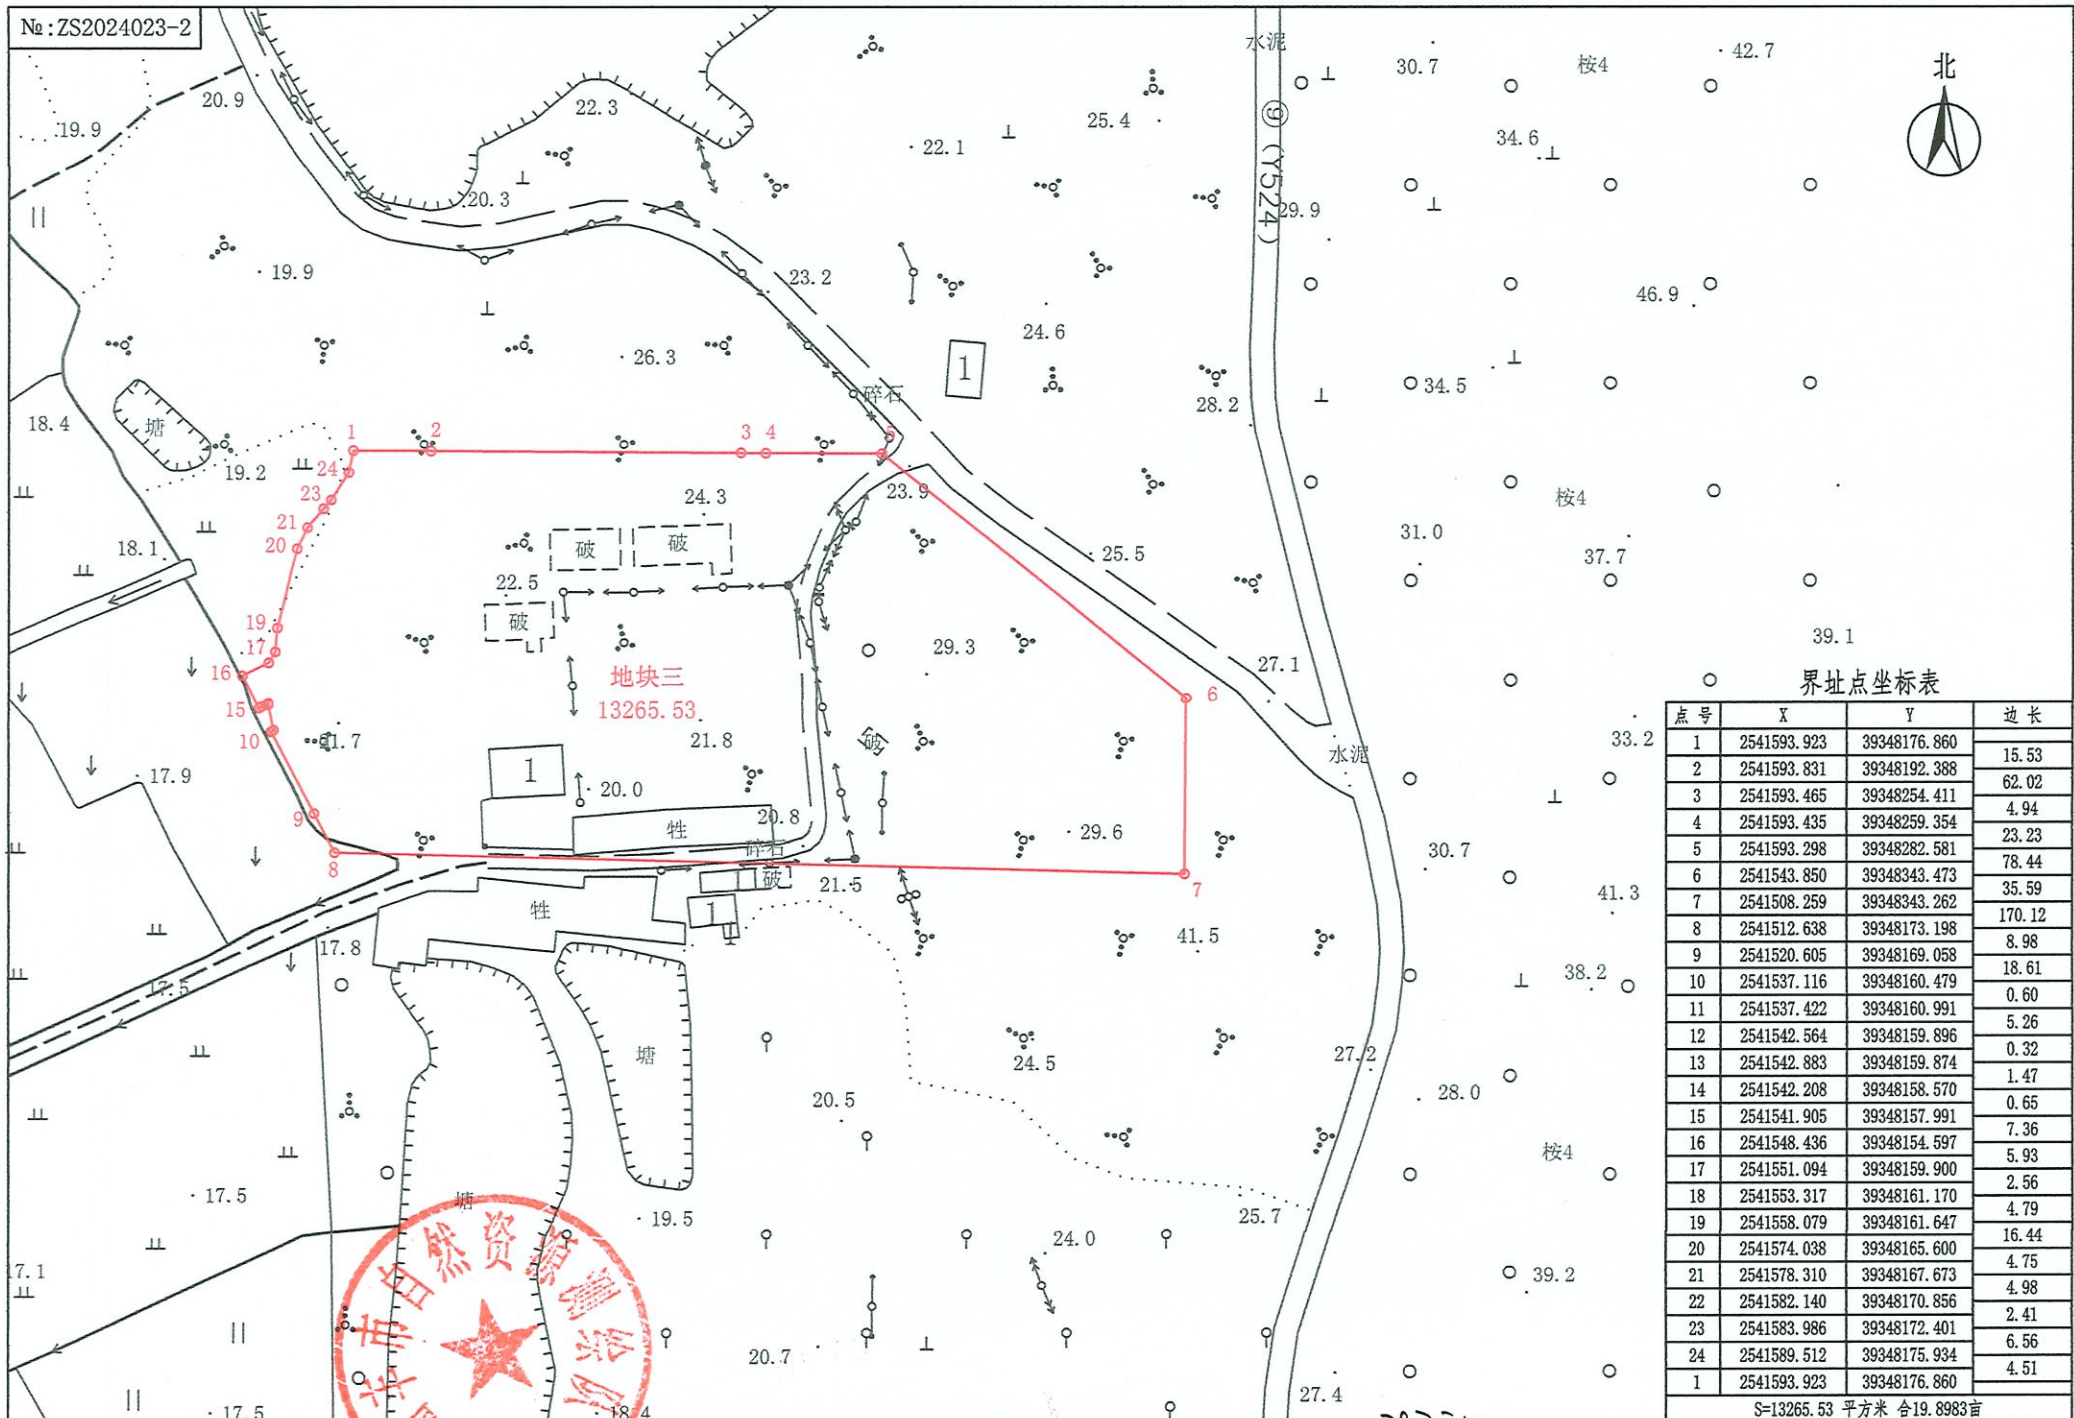

界址点坐标表

点号	X	Y	边长
1	2541593.923	39348176.860	15.53
2	2541593.831	39348192.388	62.02
3	2541593.465	39348254.411	4.94
4	2541593.435	39348259.354	23.23
5	2541593.298	39348282.581	78.44
6	2541543.850	39348343.473	35.59
7	2541508.259	39348343.262	170.12
8	2541512.638	39348173.198	8.98
9	2541520.605	39348169.058	18.61
10	2541537.116	39348160.479	0.60
11	2541537.422	39348160.991	5.26
12	2541542.564	39348159.896	0.32
13	2541542.883	39348159.874	1.47
14	2541542.208	39348158.570	0.65
15	2541541.905	39348157.991	7.36
16	2541548.436	39348154.597	5.93
17	2541551.094	39348159.900	2.56
18	2541553.317	39348161.170	4.79
19	2541558.079	39348161.647	16.44
20	2541574.038	39348165.600	4.75
21	2541578.310	39348167.673	4.98
22	2541582.140	39348170.856	2.41
23	2541583.986	39348172.401	6.56
24	2541589.512	39348175.934	4.51
1	2541593.923	39348176.860	

S=13265.53 平方米 合19.8983亩

坐标系: 2000国家大地坐标系
高程基准: 1985国家高程基准

测量单位: 陆丰市自然资源测绘队

陆丰市2024年度第六十五批次城镇建设用地图

土地勘测定界图

测量: 彭进

绘图: 李杰

审核: 李杰

日期: 2024.10
比例尺: 1:1500